


# PANNEAU HECTOMETRIQUE 450x 200

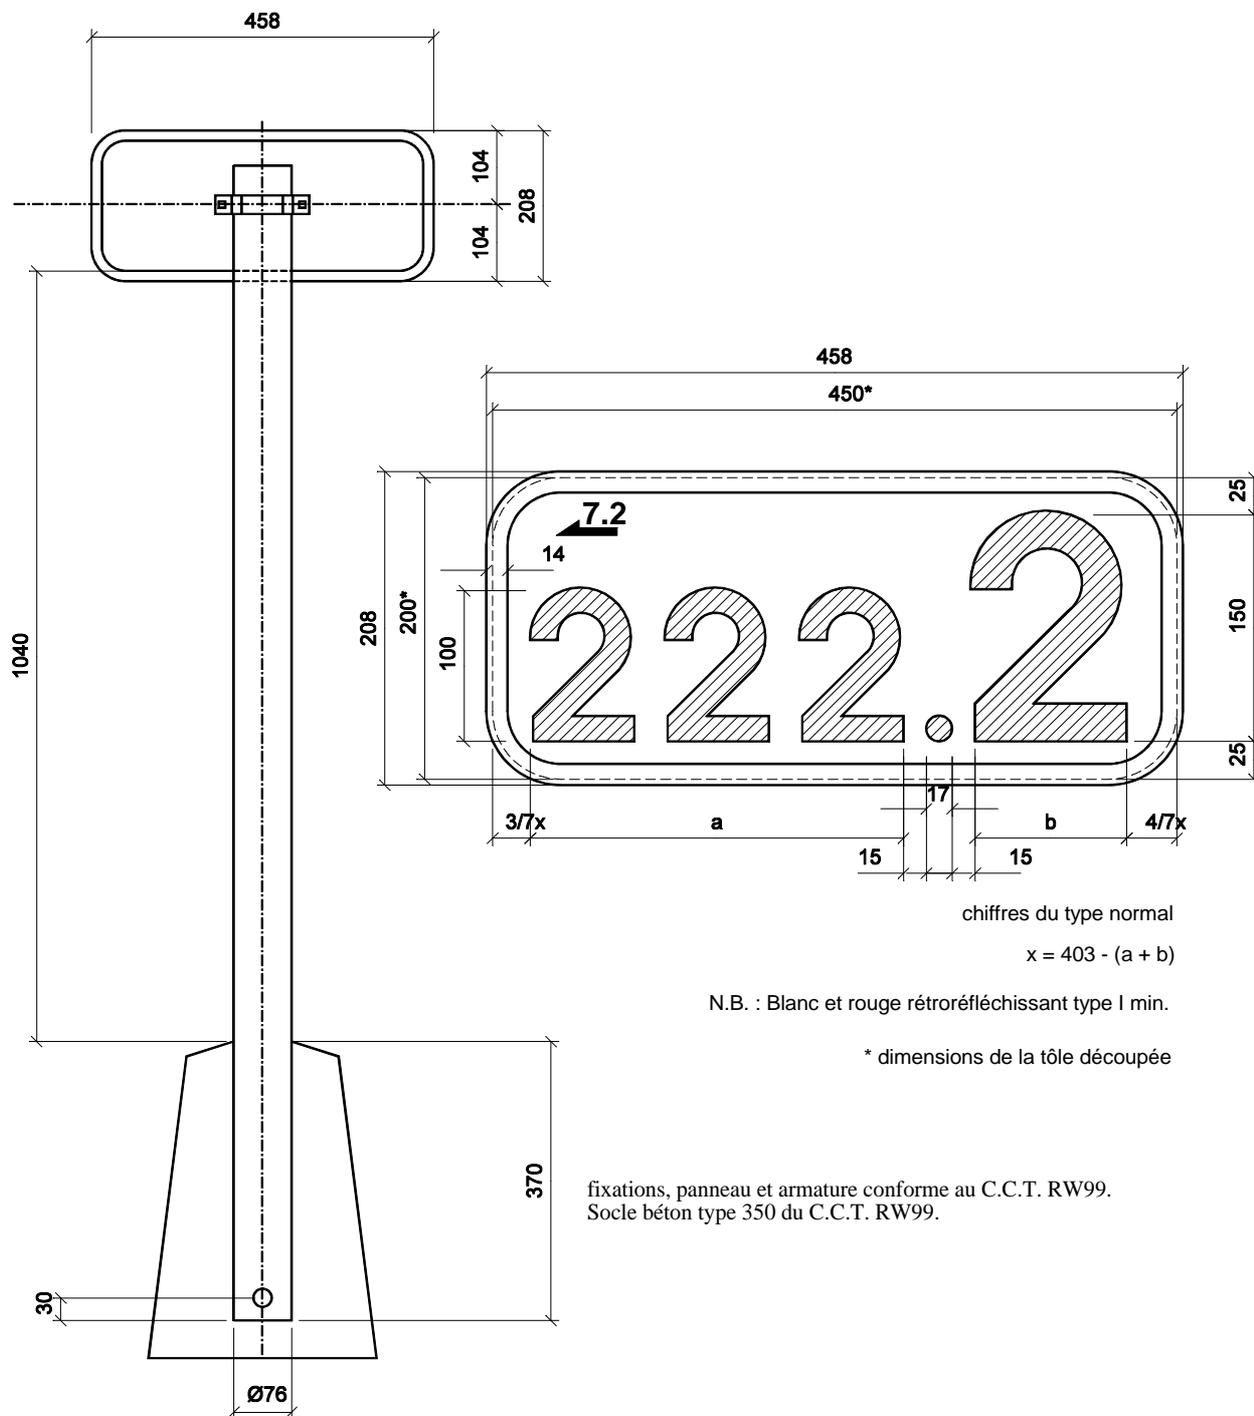

cotes en mm.

Figure 3.